

1. ALL DIMENSIONS ARE IN MM.
2. ONLY FIGURED DIMENSIONS SHOULD BE FOLLOWED
3. ALL WALLS ARE 230MM THK EXCEPT TOILET WALLS.

PROJECT TITLE

NEW CAMPUS OF IIIT-G
AT SONTOLA, MIRZA GUMAHATI

DRAWING TITLE

SPORTS ACTIVITY CENTRE

DWG. No.

AR-MH-01

DATE

MAY-2022

SCALE

N.T.S.

DRAWN BY

AR.HANSHIKA

CHECKED BY

AR.ROHIT

ARCHITECT



ARCHITECTS & ENGINEERS PVT. LTD.

ARCHITECT, ENGINEERS, INTERIOR,
LANDSCAPE, STRUCTURAL DESIGNER.

NEER OFFICE

C-1, SECTOR-28, NOIDA,

UP, INDIA-201301

PH. 0524-238600

MO. 98960711, 9896047

RENO OFFICE

4/99 VINDHAN, GOMATI NAGAR, LUCKNOW

PH. 0524-238600


MO. 98960711, 9896047

INDIA-201301

PH. 0524-238600

MO. 98960711, 9896047

INDIA-201301

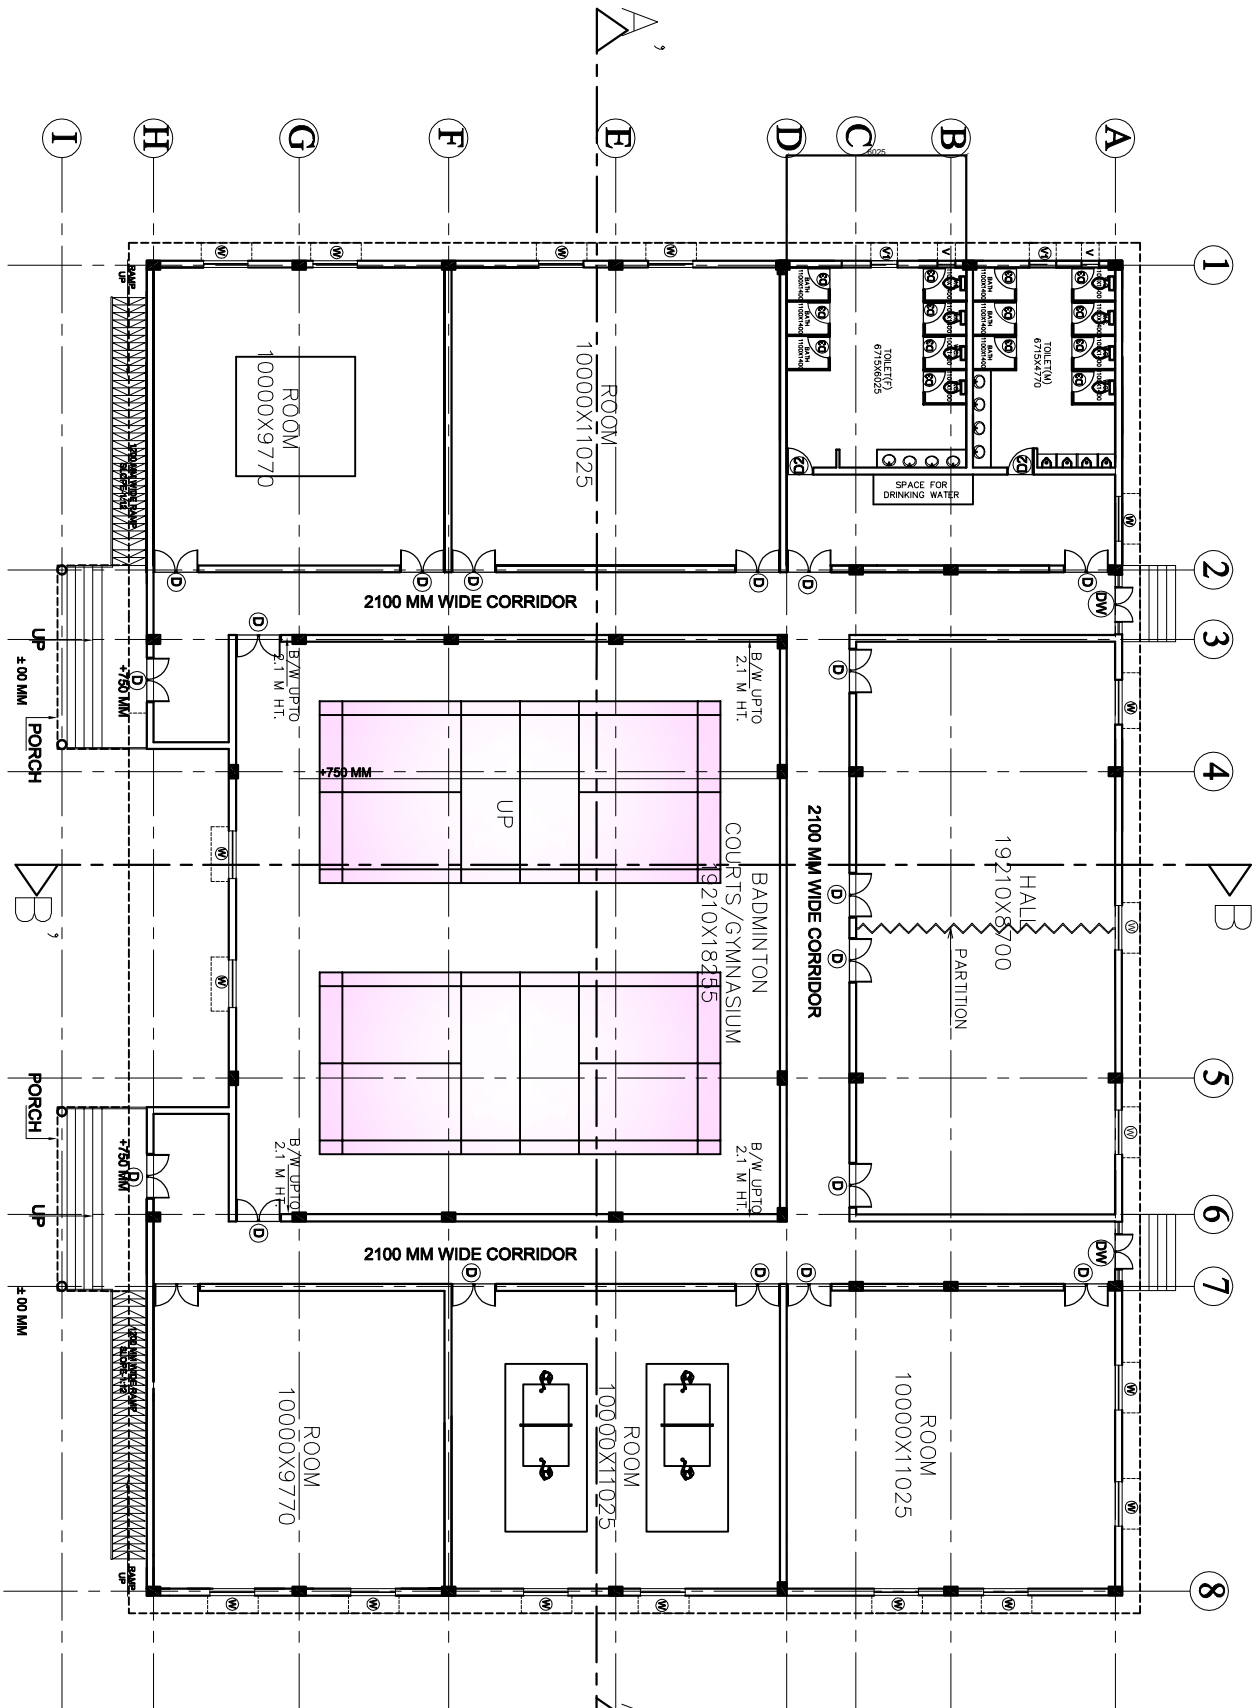

GROUND FLOOR PLAN
AREA=1465 SQ.M.